


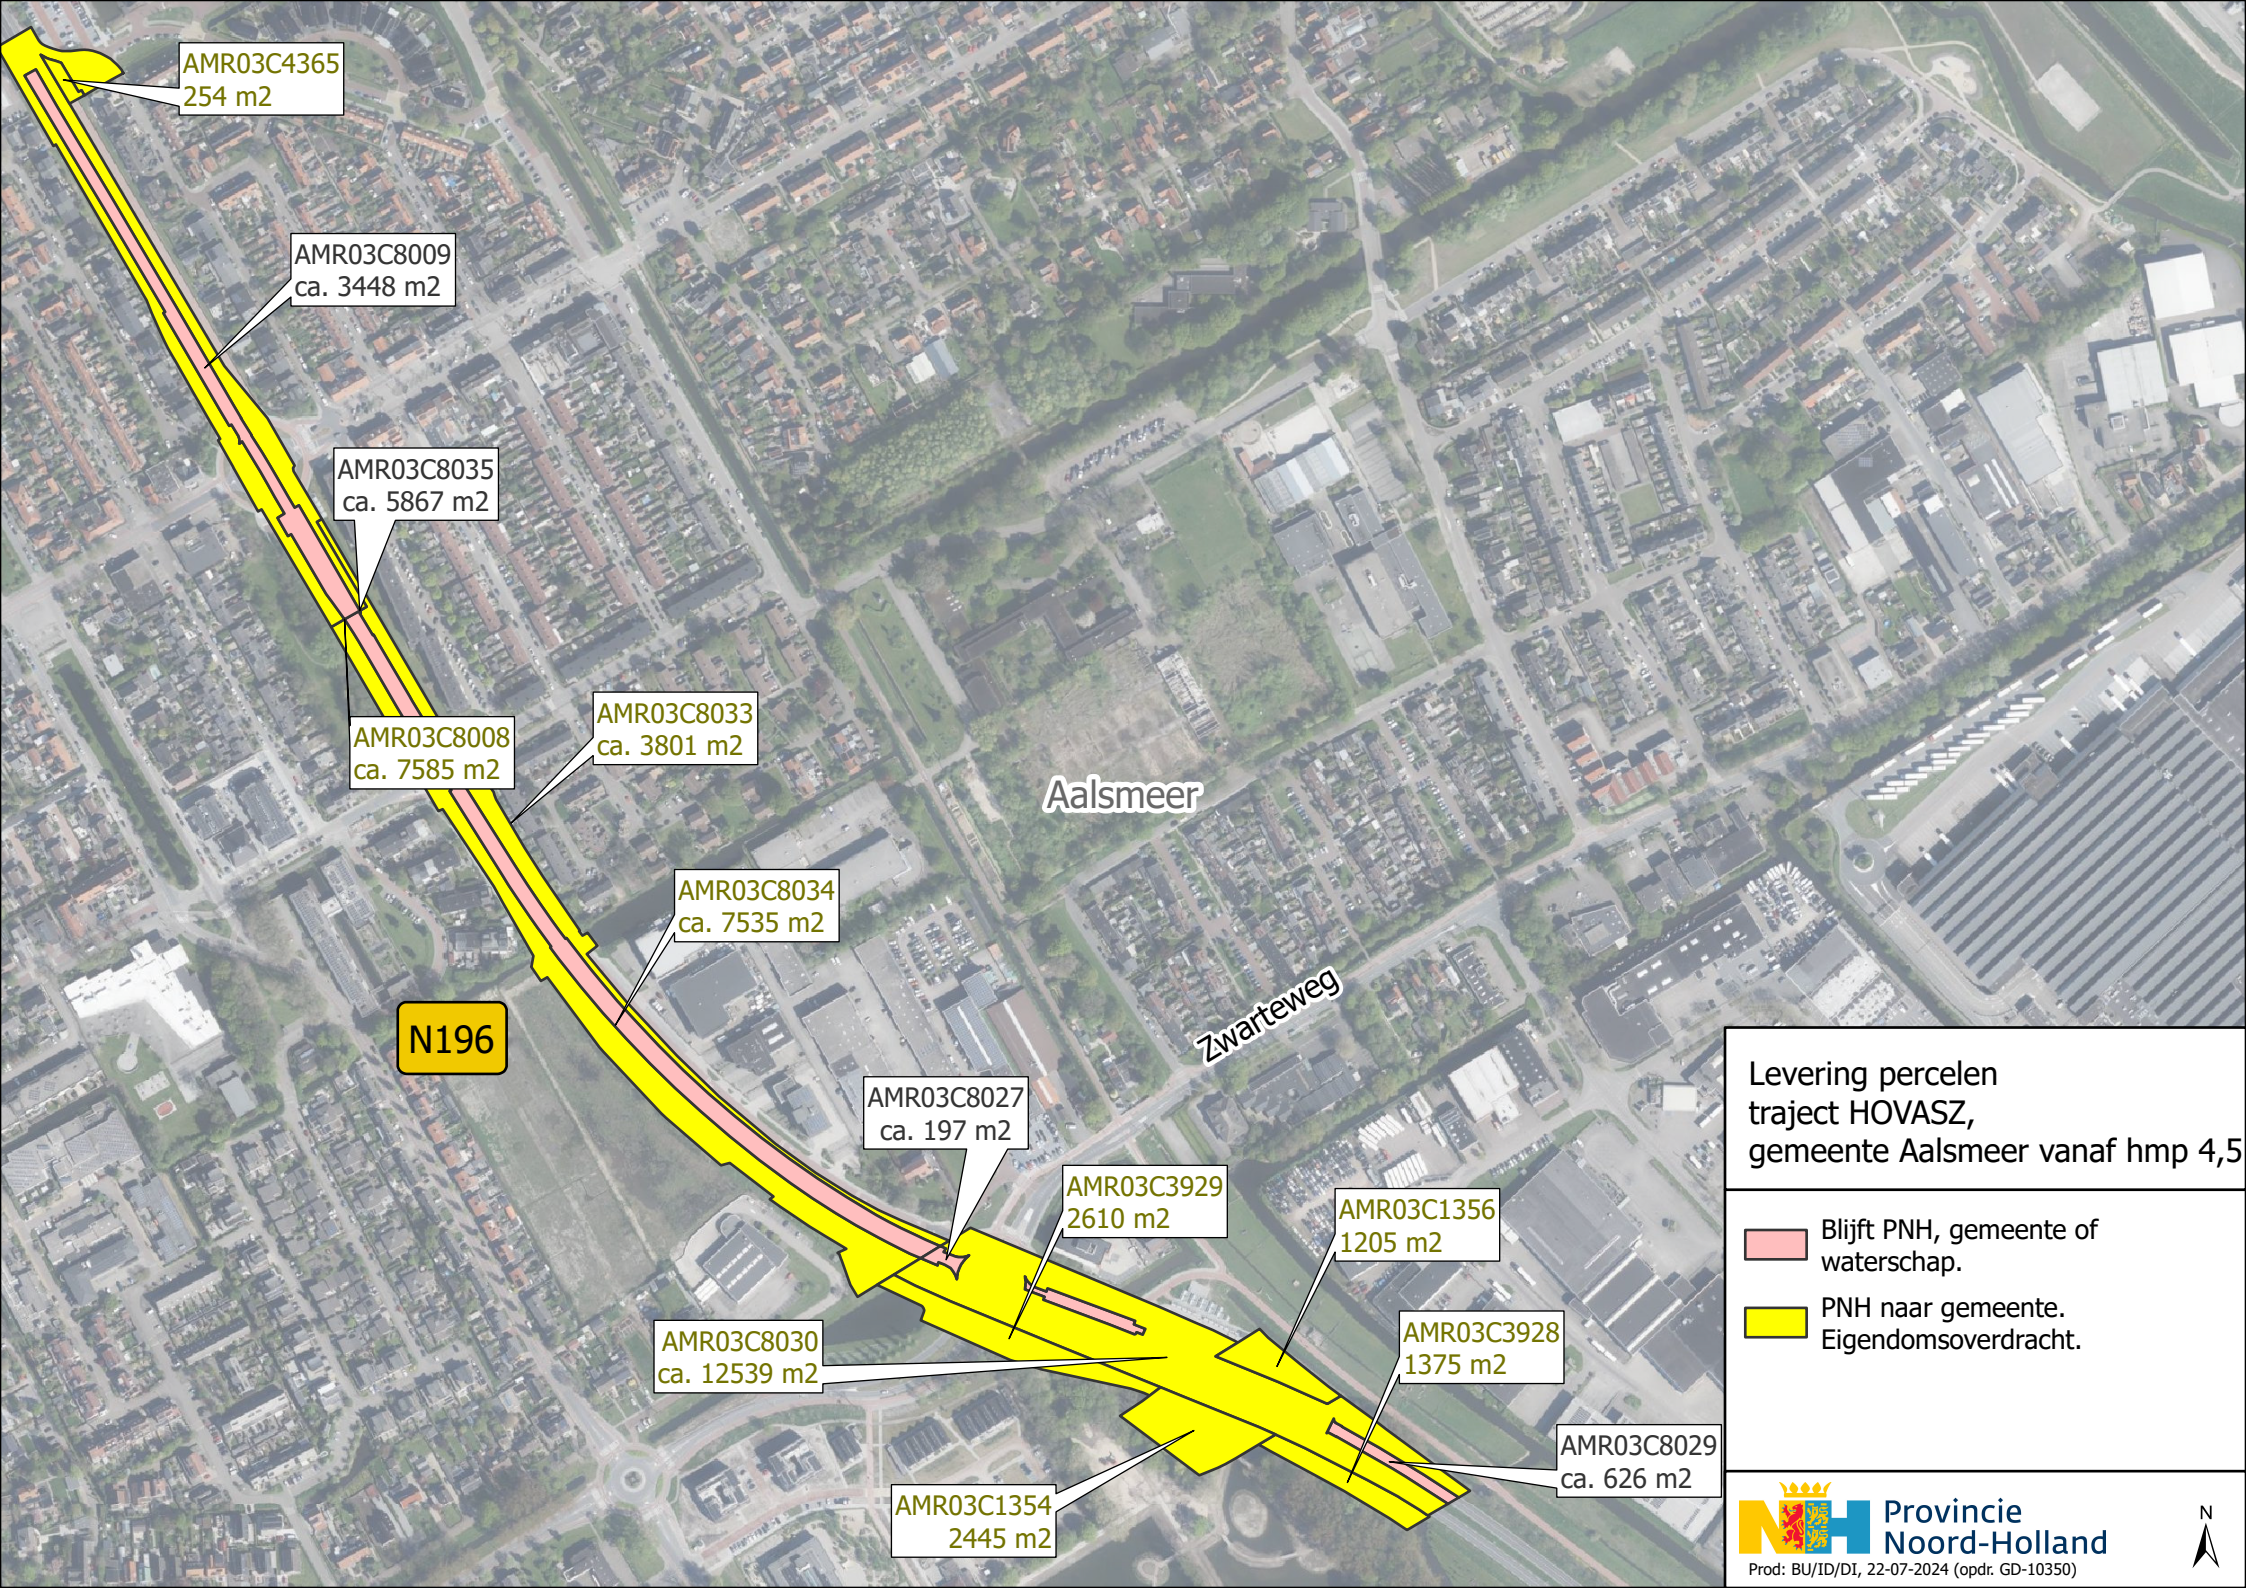

AMR03C4365
254 m2

AMR03C8009
ca. 3448 m2

AMR03C8035
ca. 5867 m2

AMR03C8008
ca. 7585 m2

AMR03C8033
ca. 3801 m2

AMR03C8034
ca. 7535 m2

N196

Aalsmeer

Zwarteweg

AMR03C8027
ca. 197 m2

AMR03C3929
2610 m2

AMR03C1356
1205 m2

AMR03C8030
ca. 12539 m2

AMR03C3928
1375 m2

AMR03C8029
ca. 626 m2

AMR03C1354
2445 m2

Levering percelen
traject HOVASZ,
gemeente Aalsmeer vanaf hmp 4,5

-  Blijft PNH, gemeente of waterschap.
-  PNH naar gemeente. Eigendomsoverdracht.

